

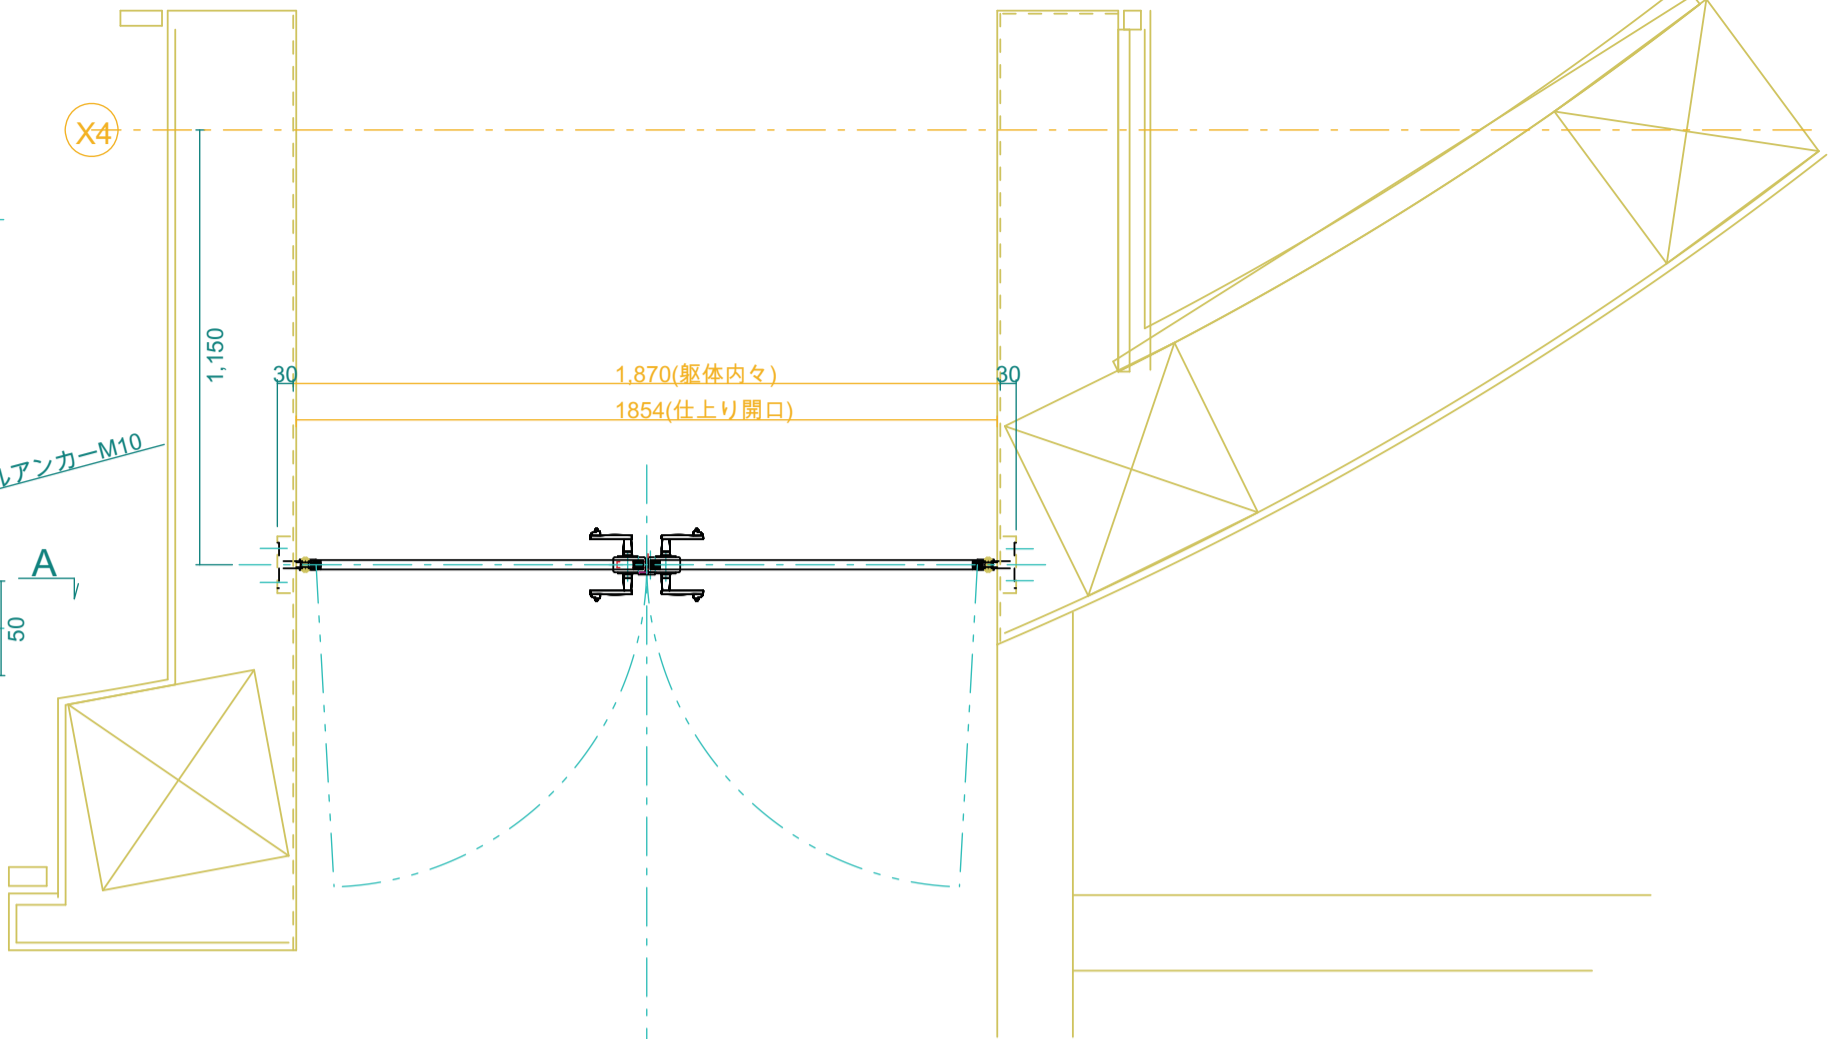




軸吊りヒンジ 1:4

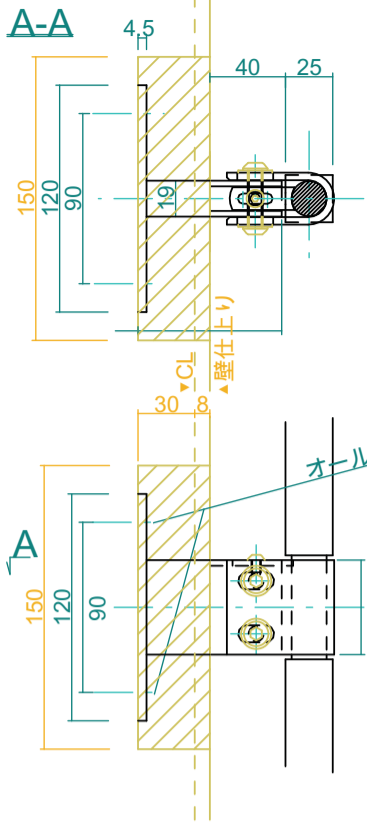


左側通用門姿図

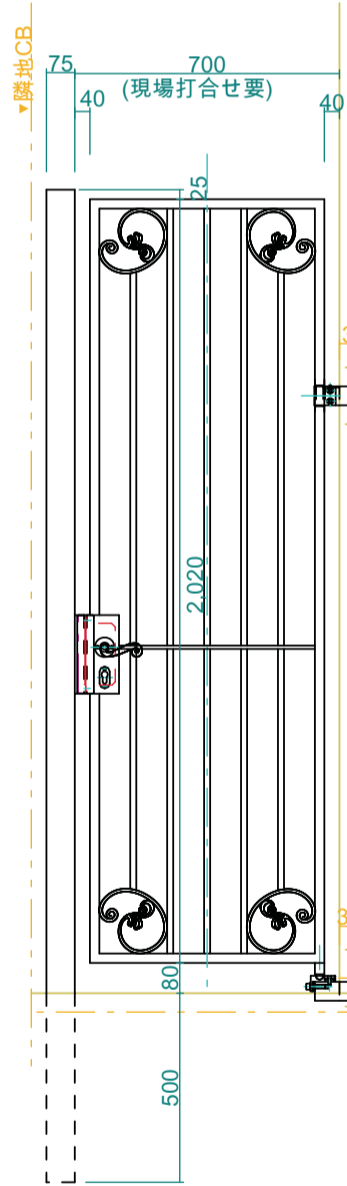

右側通用門姿図

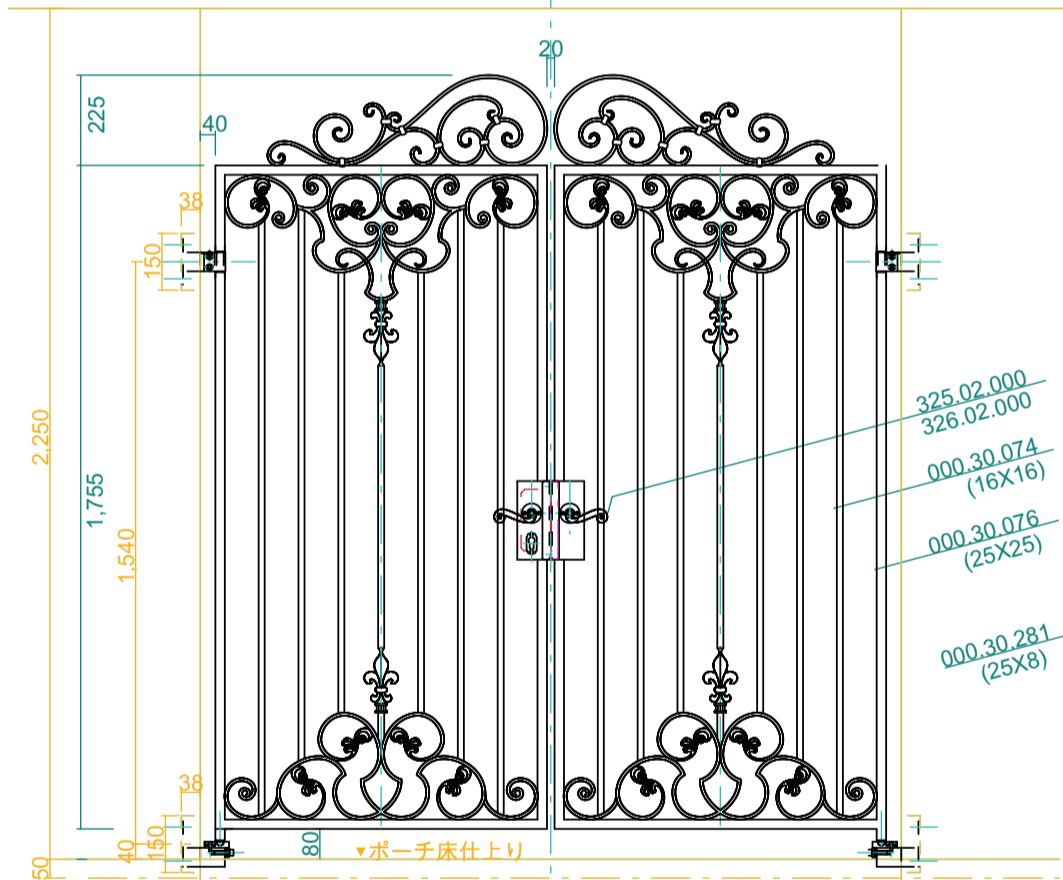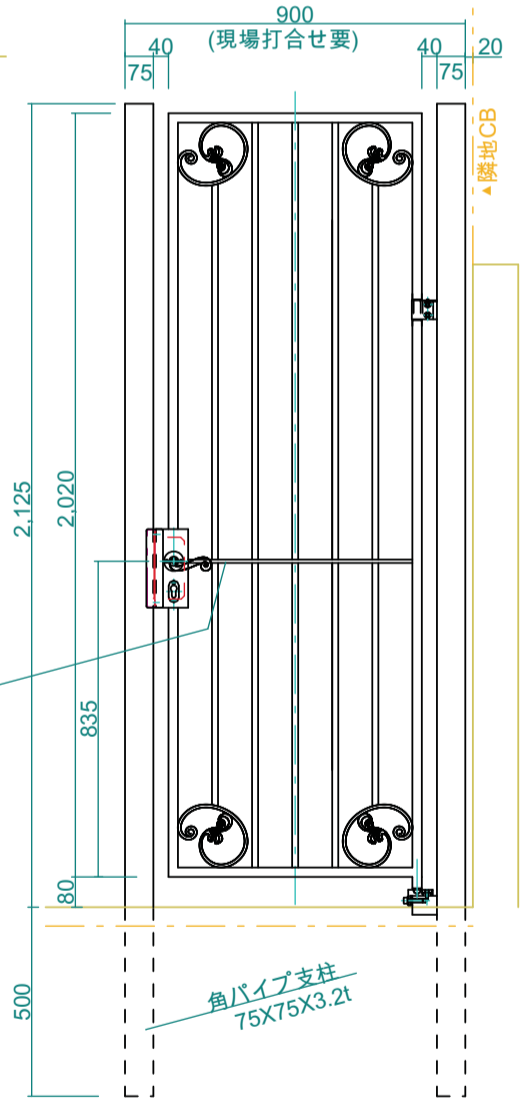

ピボットヒンジ 1:4

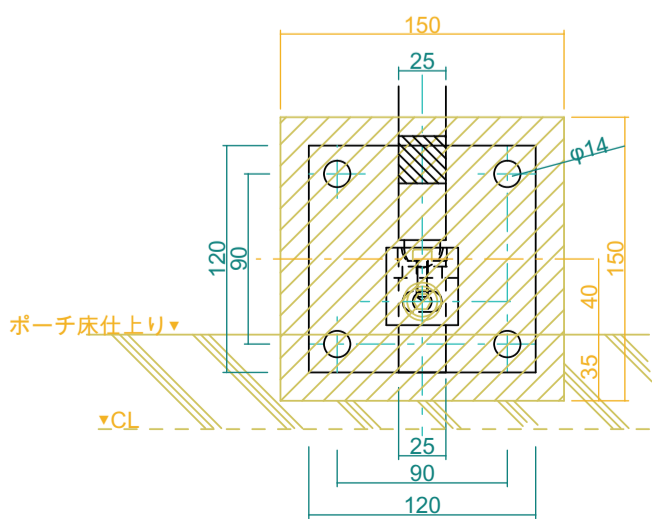

装飾パーツリスト

- | | | |
|------------|------------|------------|
| | | |
| 198.88.216 | 199.88.216 | 047.05.026 |
| | | |
| 196.88.216 | 197.88.216 | 183.33.044 |

No. B-03	Title:
View: T	Subject: B1F北面 正門扉実測案B3
L F R	Scale(Size)= 1:20(A3) Date: Sign: Wtj
B	LECKY METAL ORNAMENTS JAPAN