


門扉脇 窓格子A案

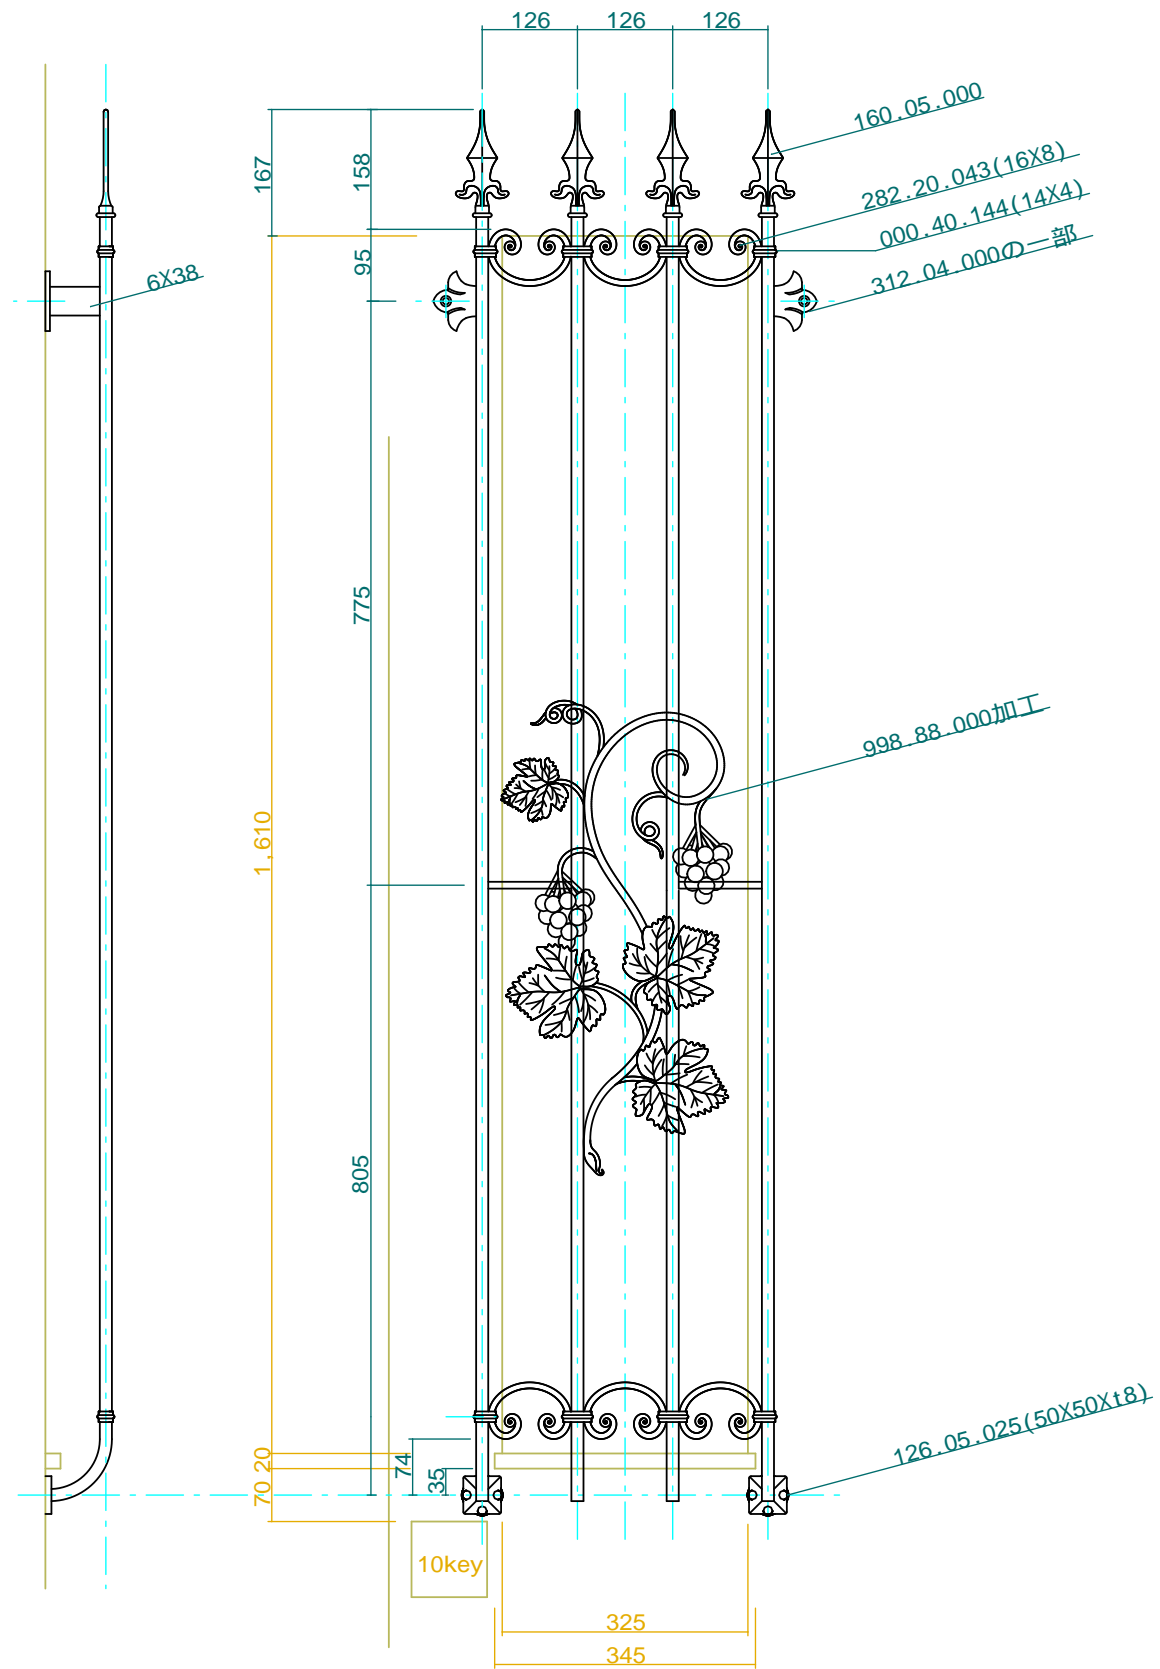

No.	Title:		
View:	T	Subject: 窓格子(道路側)	
L	F	R	Scale(Size): 1:10(A3) Date: Sig: Wfj
B	LECKY METAL ORNAMENTS JAPAN		