



BF階段上り口手摺

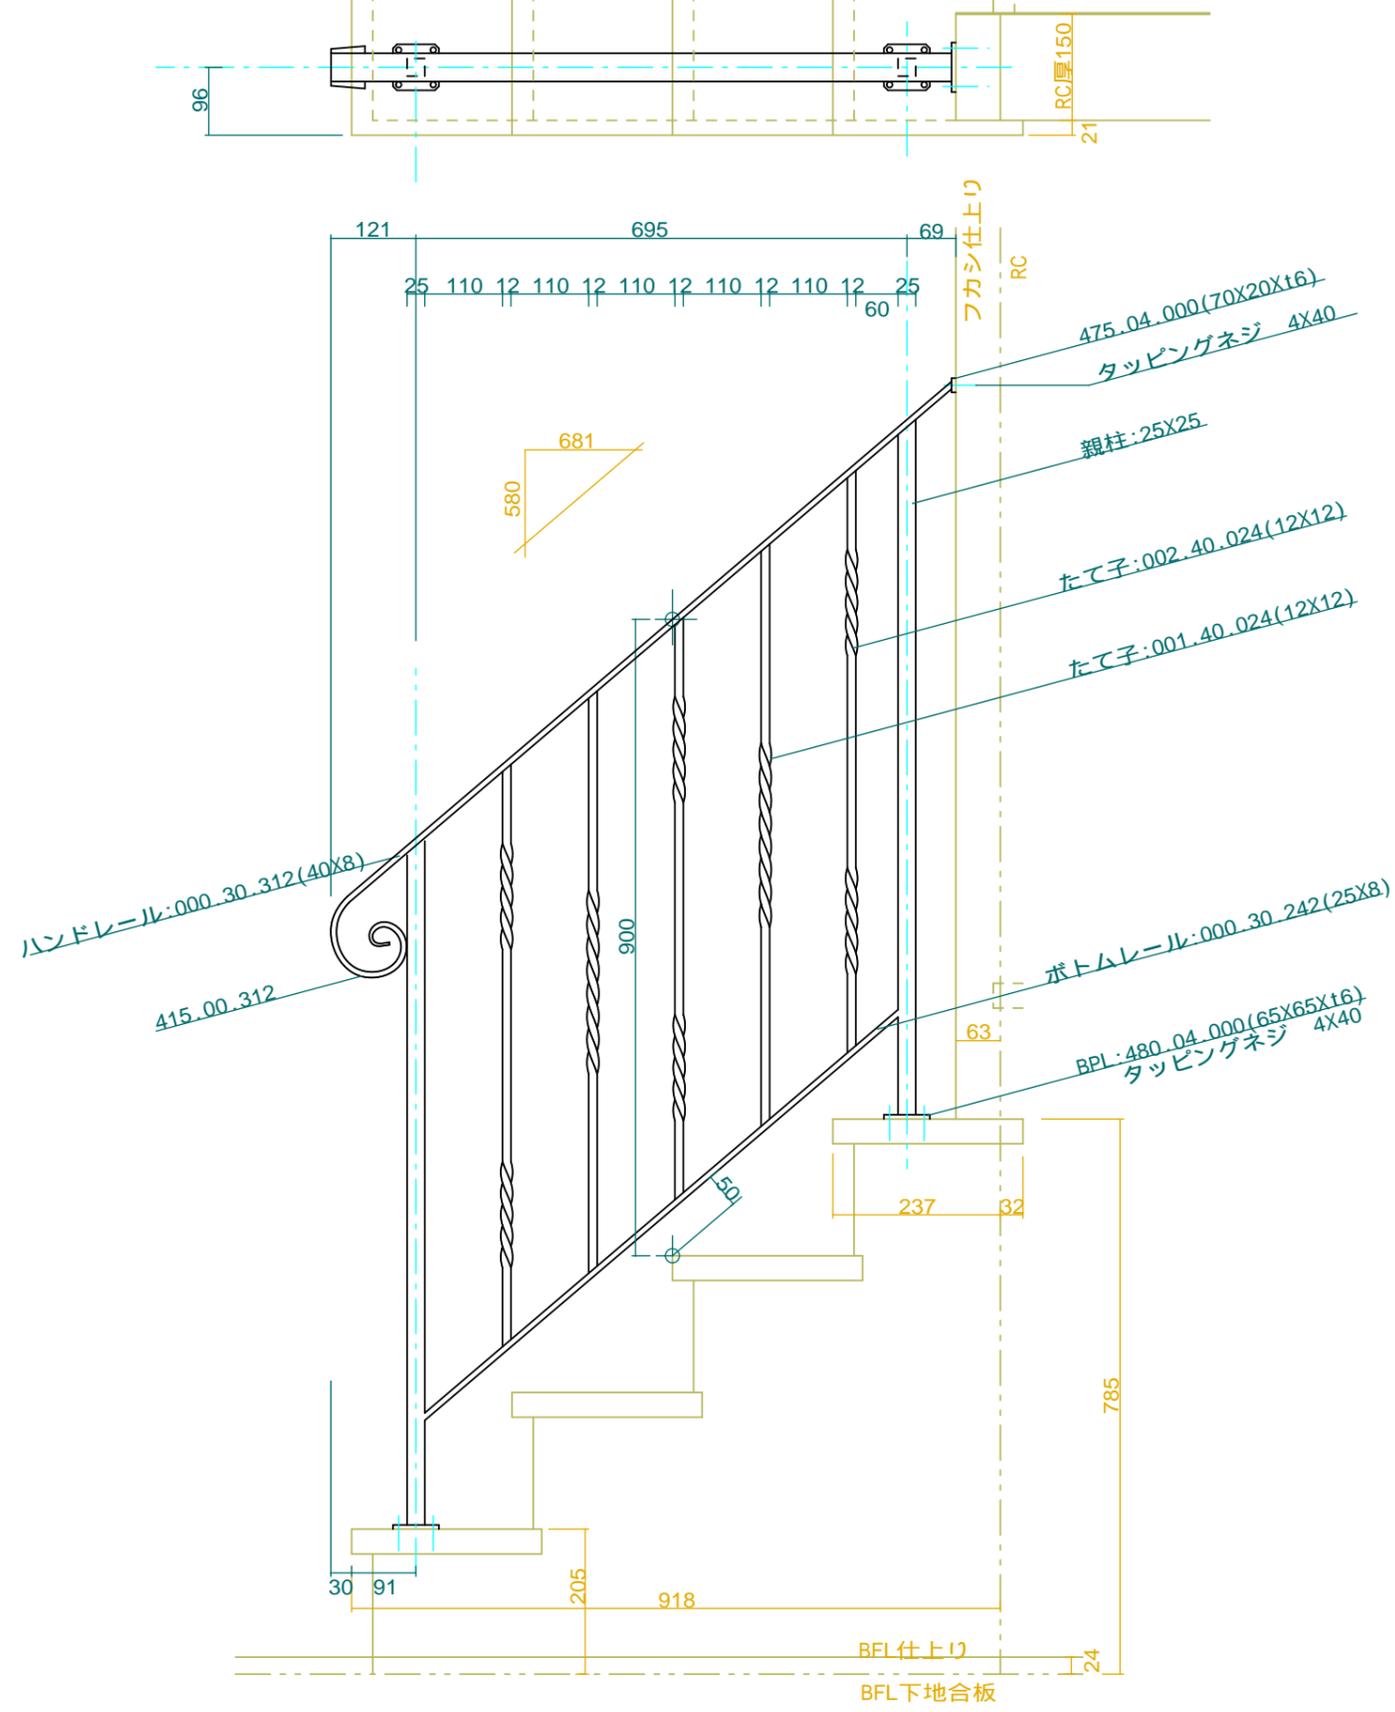

1F階段上り口手摺

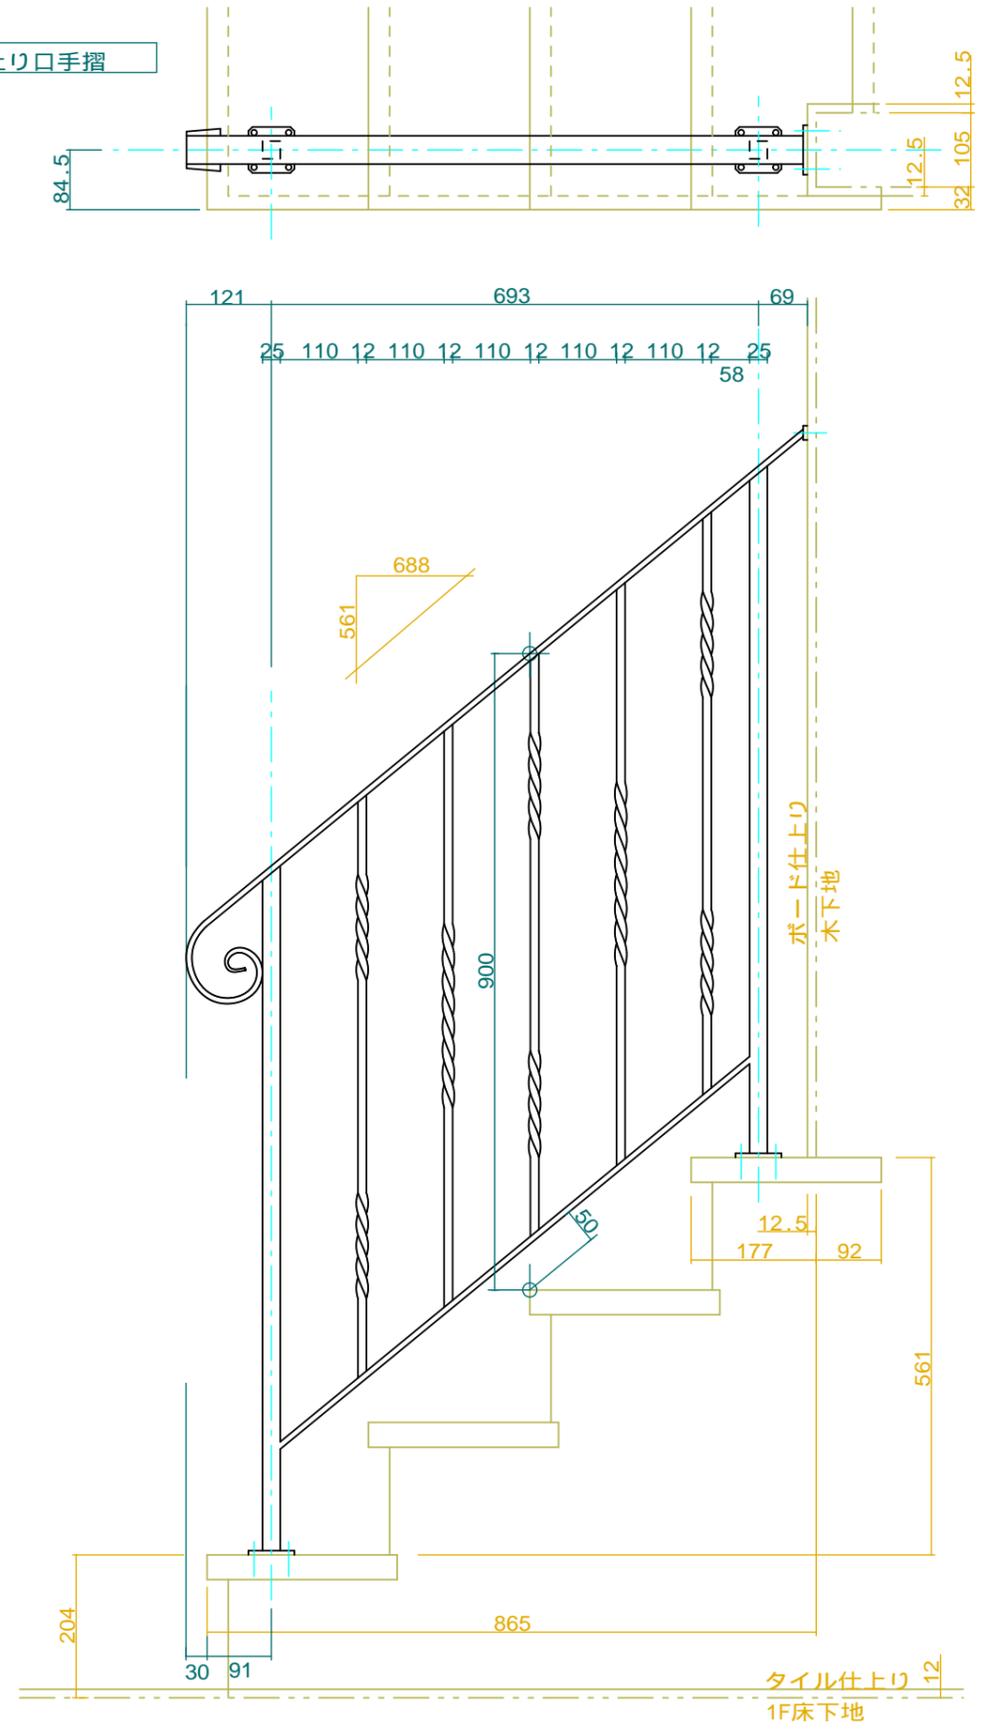

製作図

No. 21	Title:
View: T	Subject: B1F・1F階段上り口手摺
L F R	Scale (Size): 1:10 (A3) Date: _____ Sign: _Wij_
B	LECKY METAL ORNAMENTS JAPAN