


L字側溝端

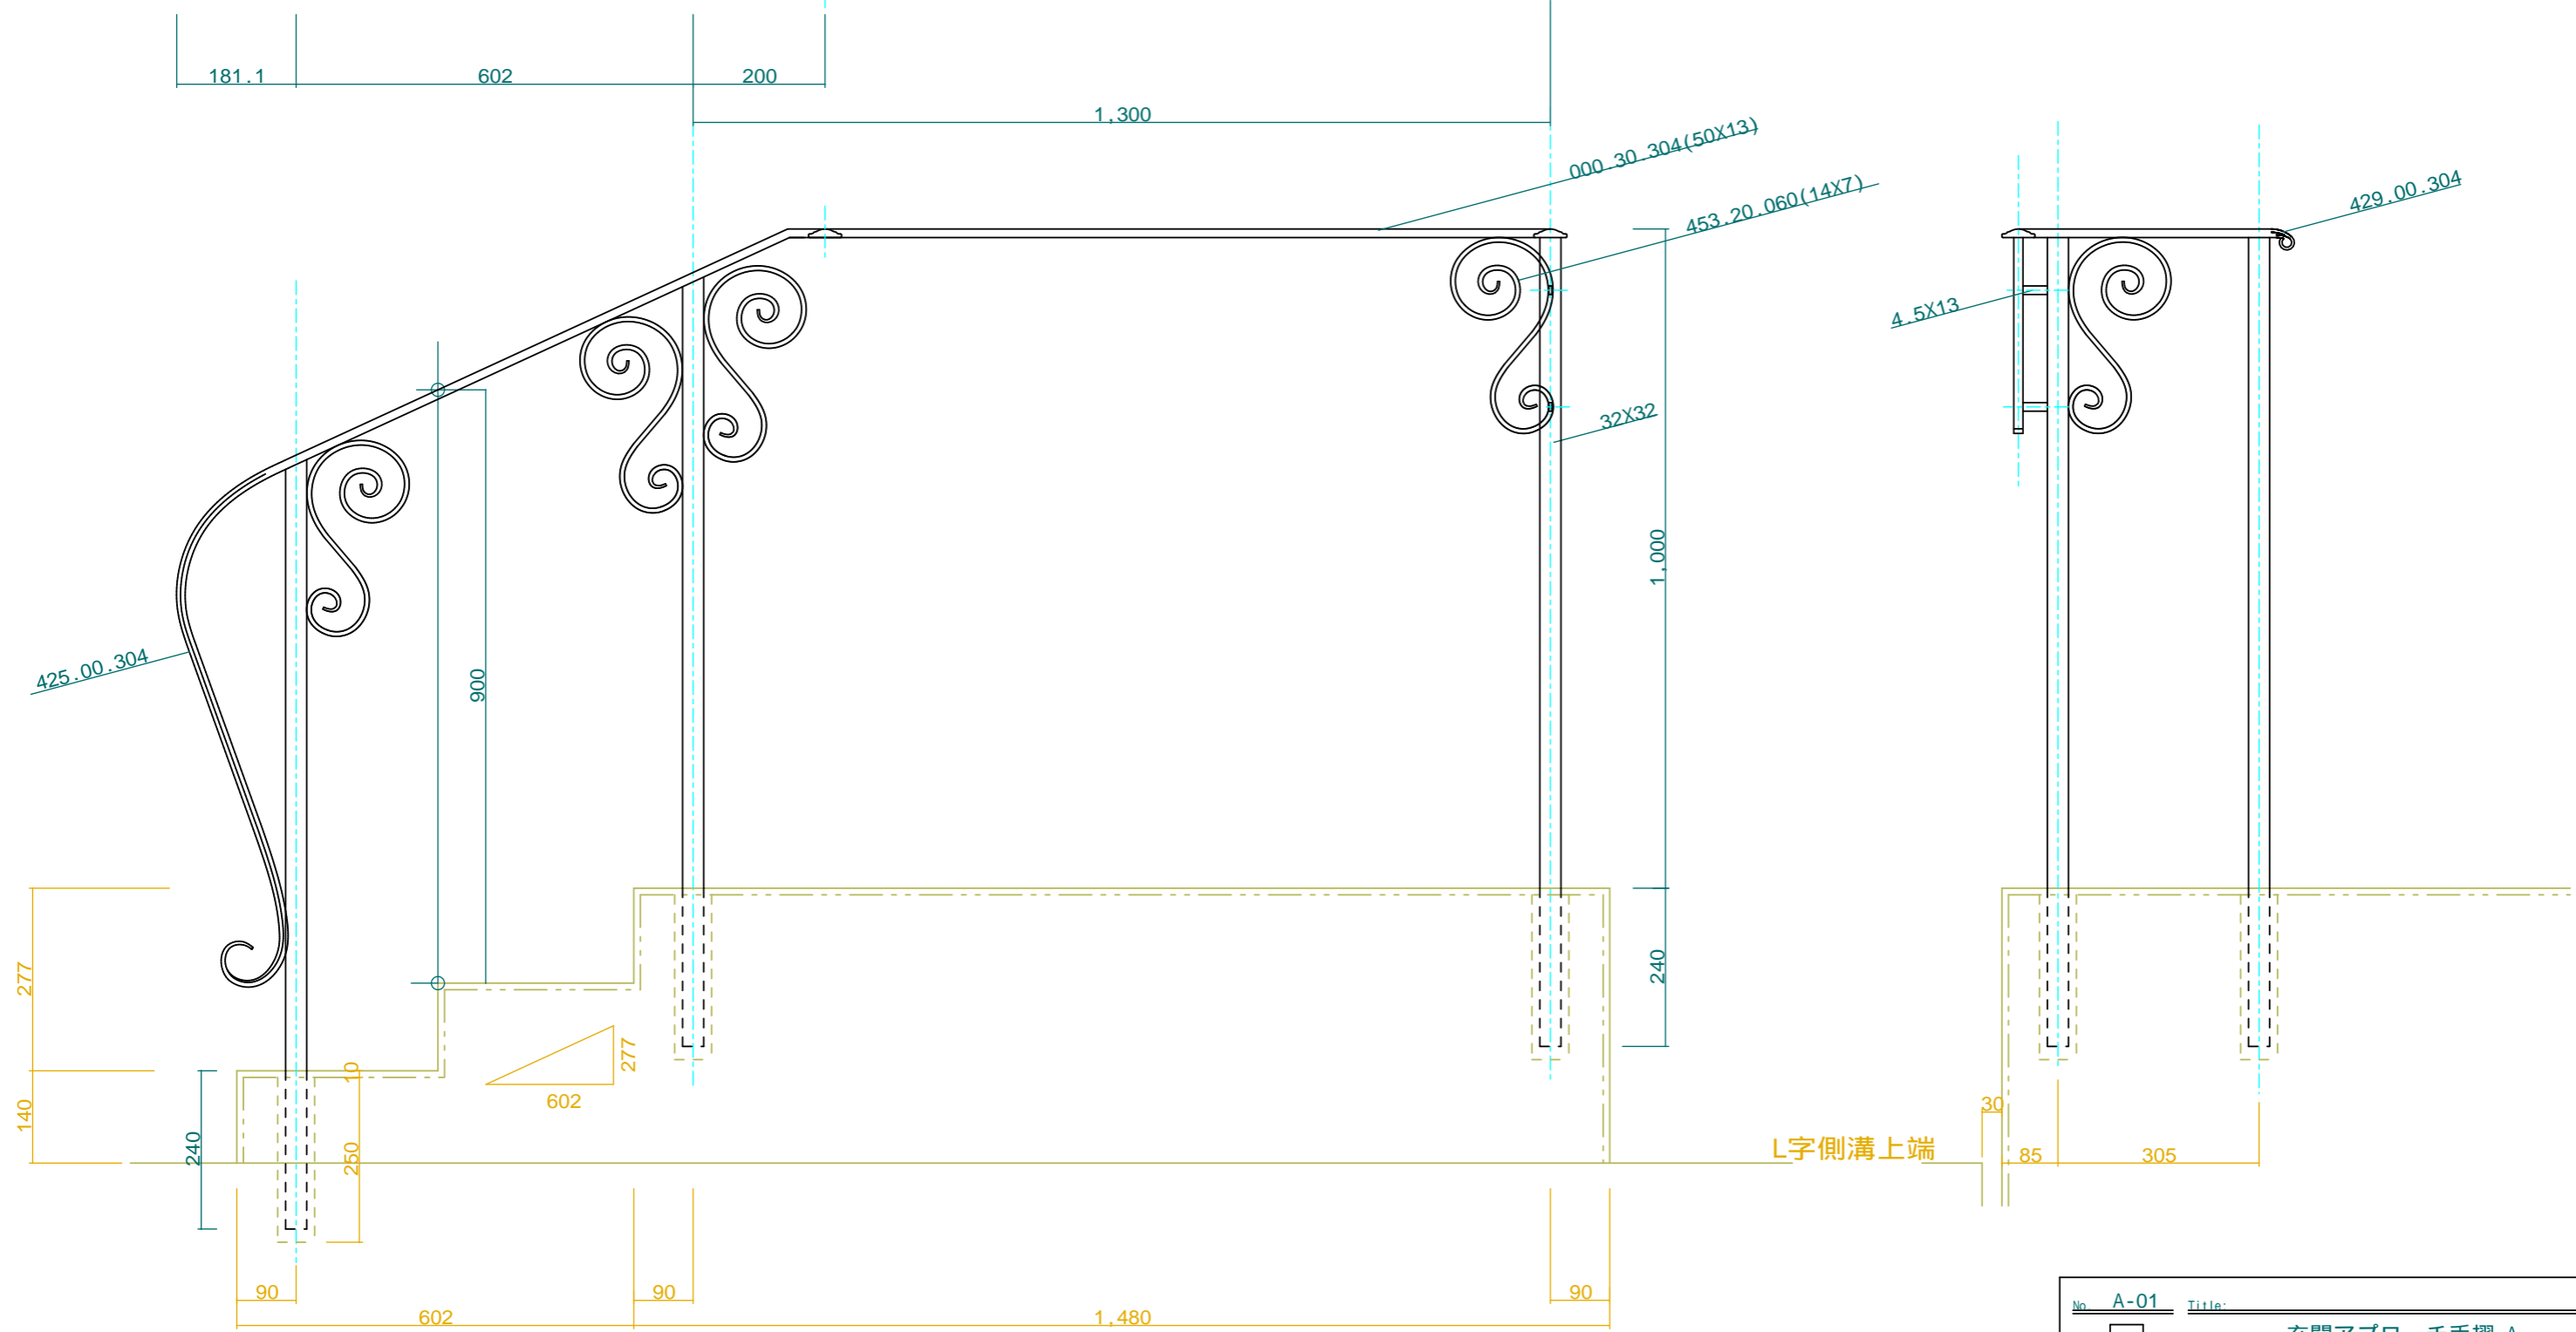

L字側溝上端

No.	A-01	Title:	
View:	T L F R B	Subject:	玄関アプローチ手摺 A
		Scale(Size):	1:10(A3) --- Date: --- Siga: _Wij_
----- LECKY METAL ORNAMENTS JAPAN			