


033.88.119(12)---2
 034.88.119(12)---2
 021.88.119(12)---1
 022.88.119(12)---1
 015.88.112(10)---1
 016.88.112(10)---1
 いずれも解体後再構成

FB4.5X19

1FL

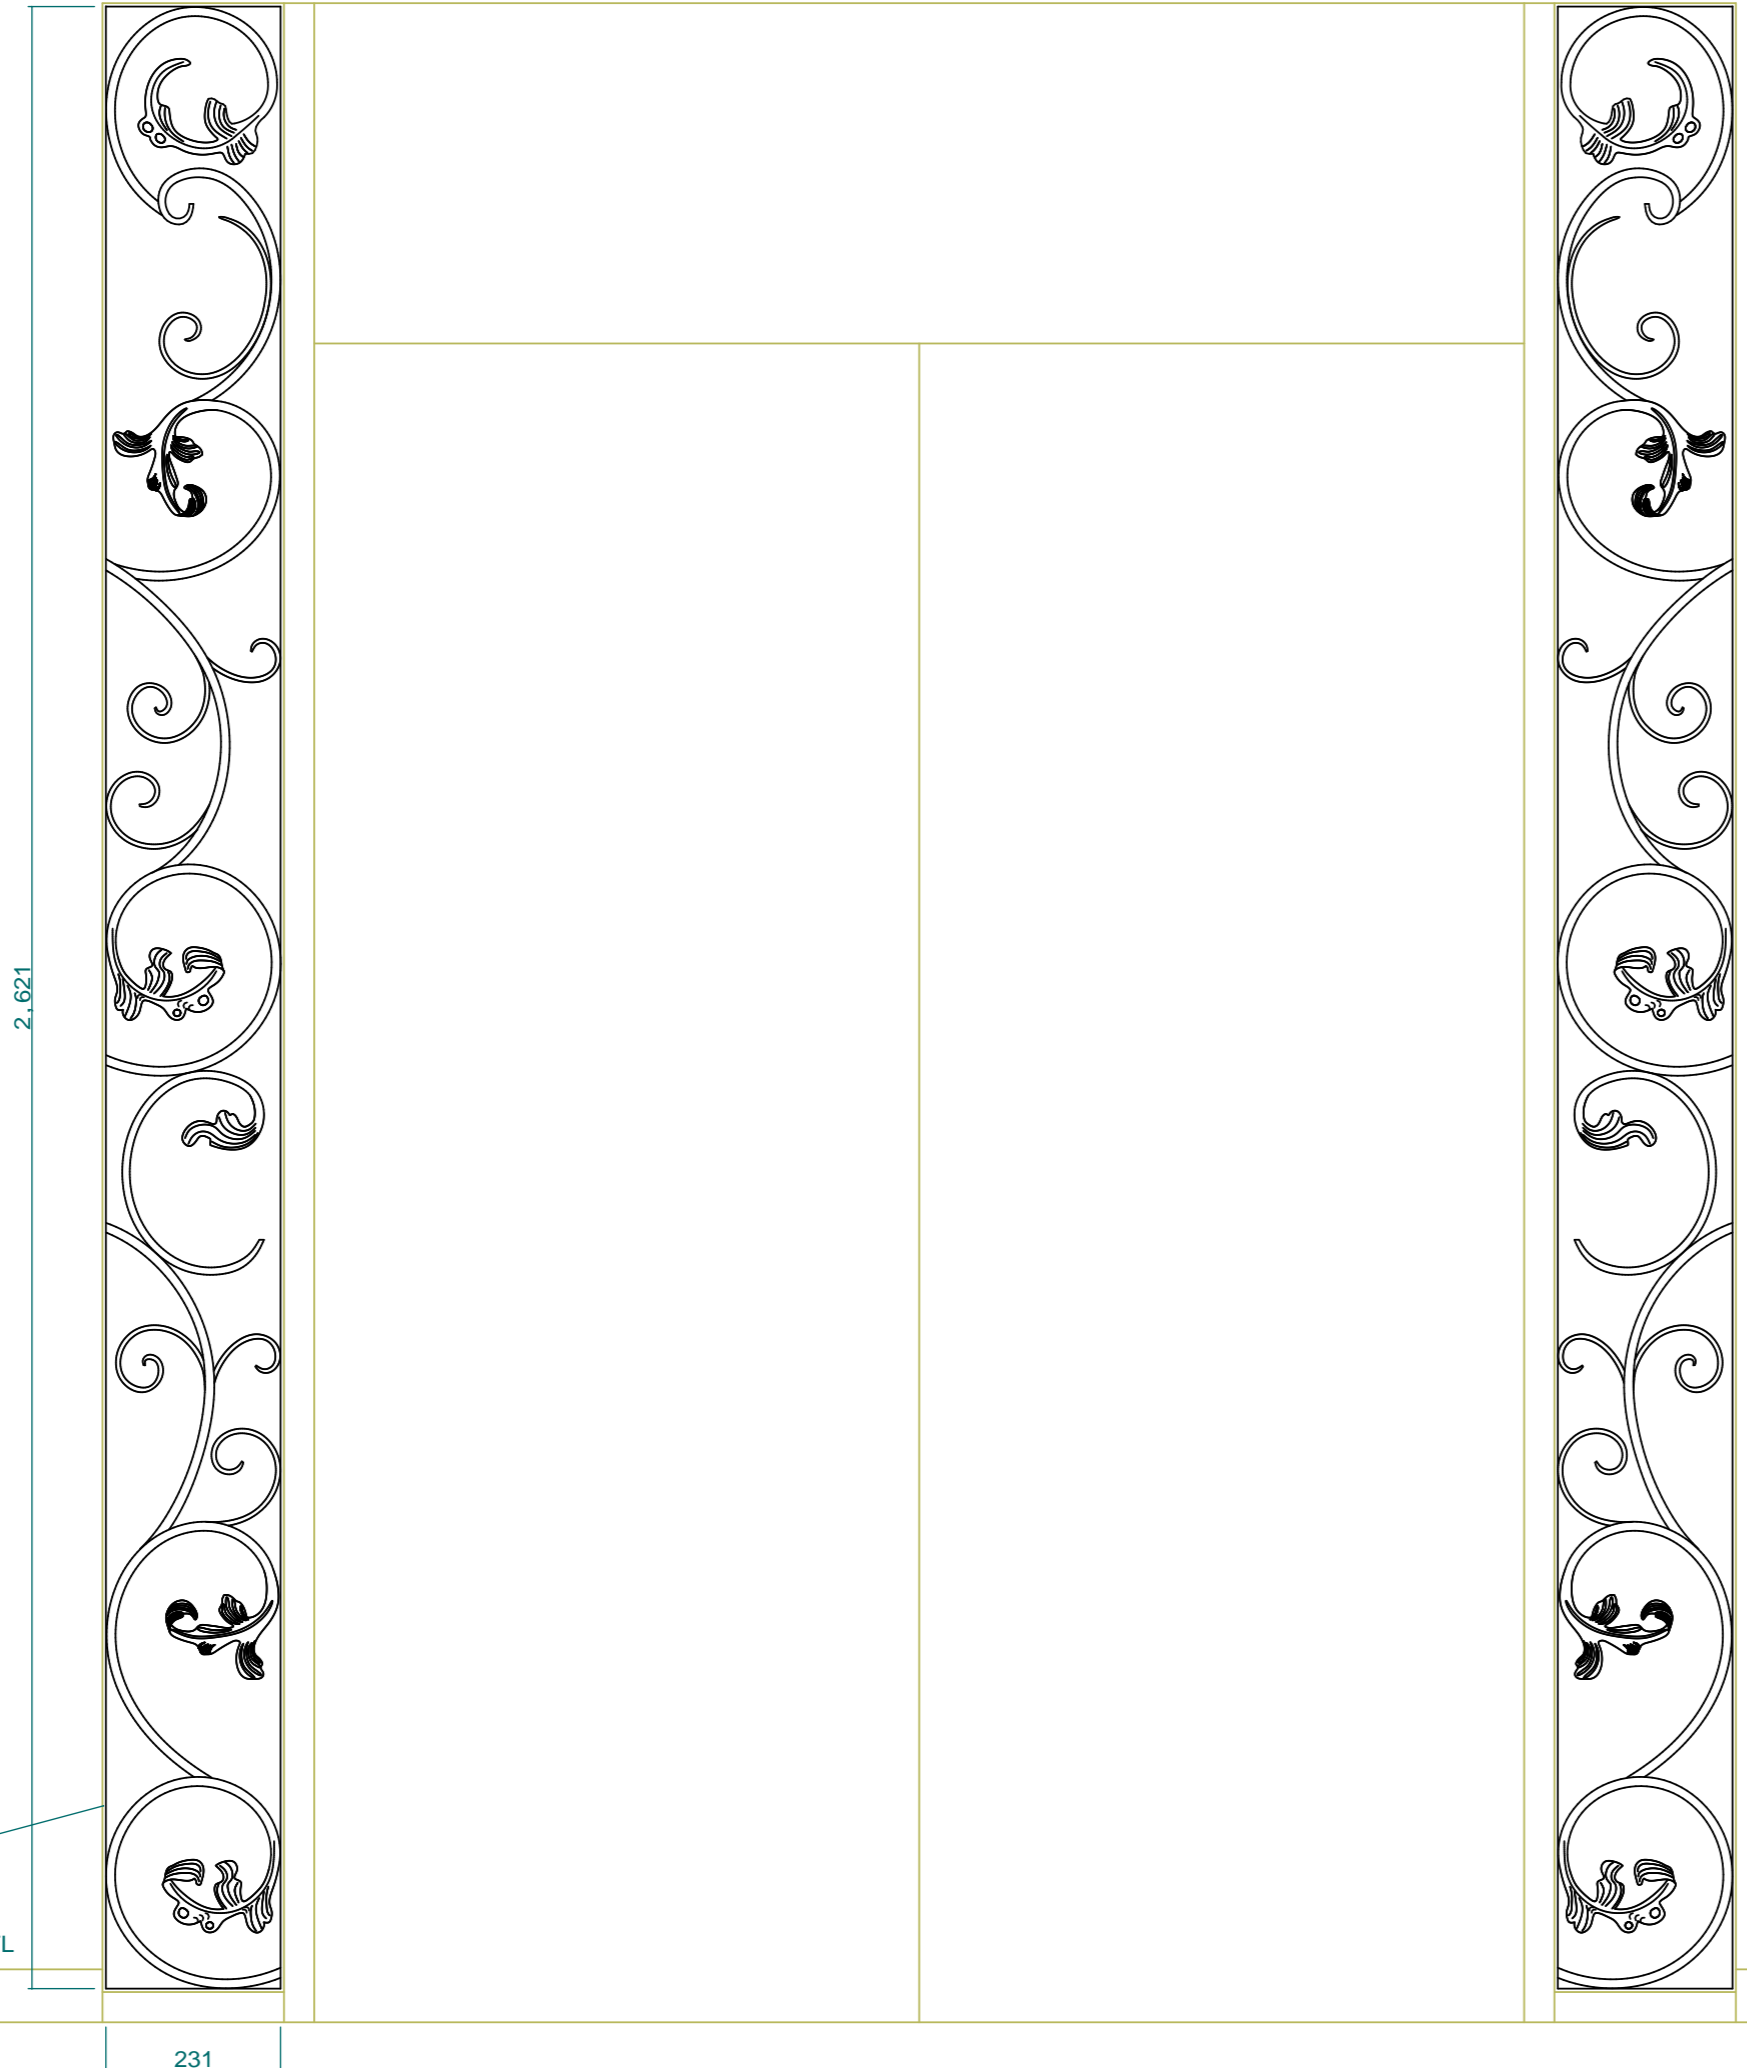

見積用概略図

No.	A-01	Title:			
View:	T	Subject:	案玄関扉脇グリル A		
	L F R	Scale(Size):	1:10(A3)	Date:	---
	B			Sign:	Wij
LECKY METAL ORNAMENTS JAPAN					