



階段手摺

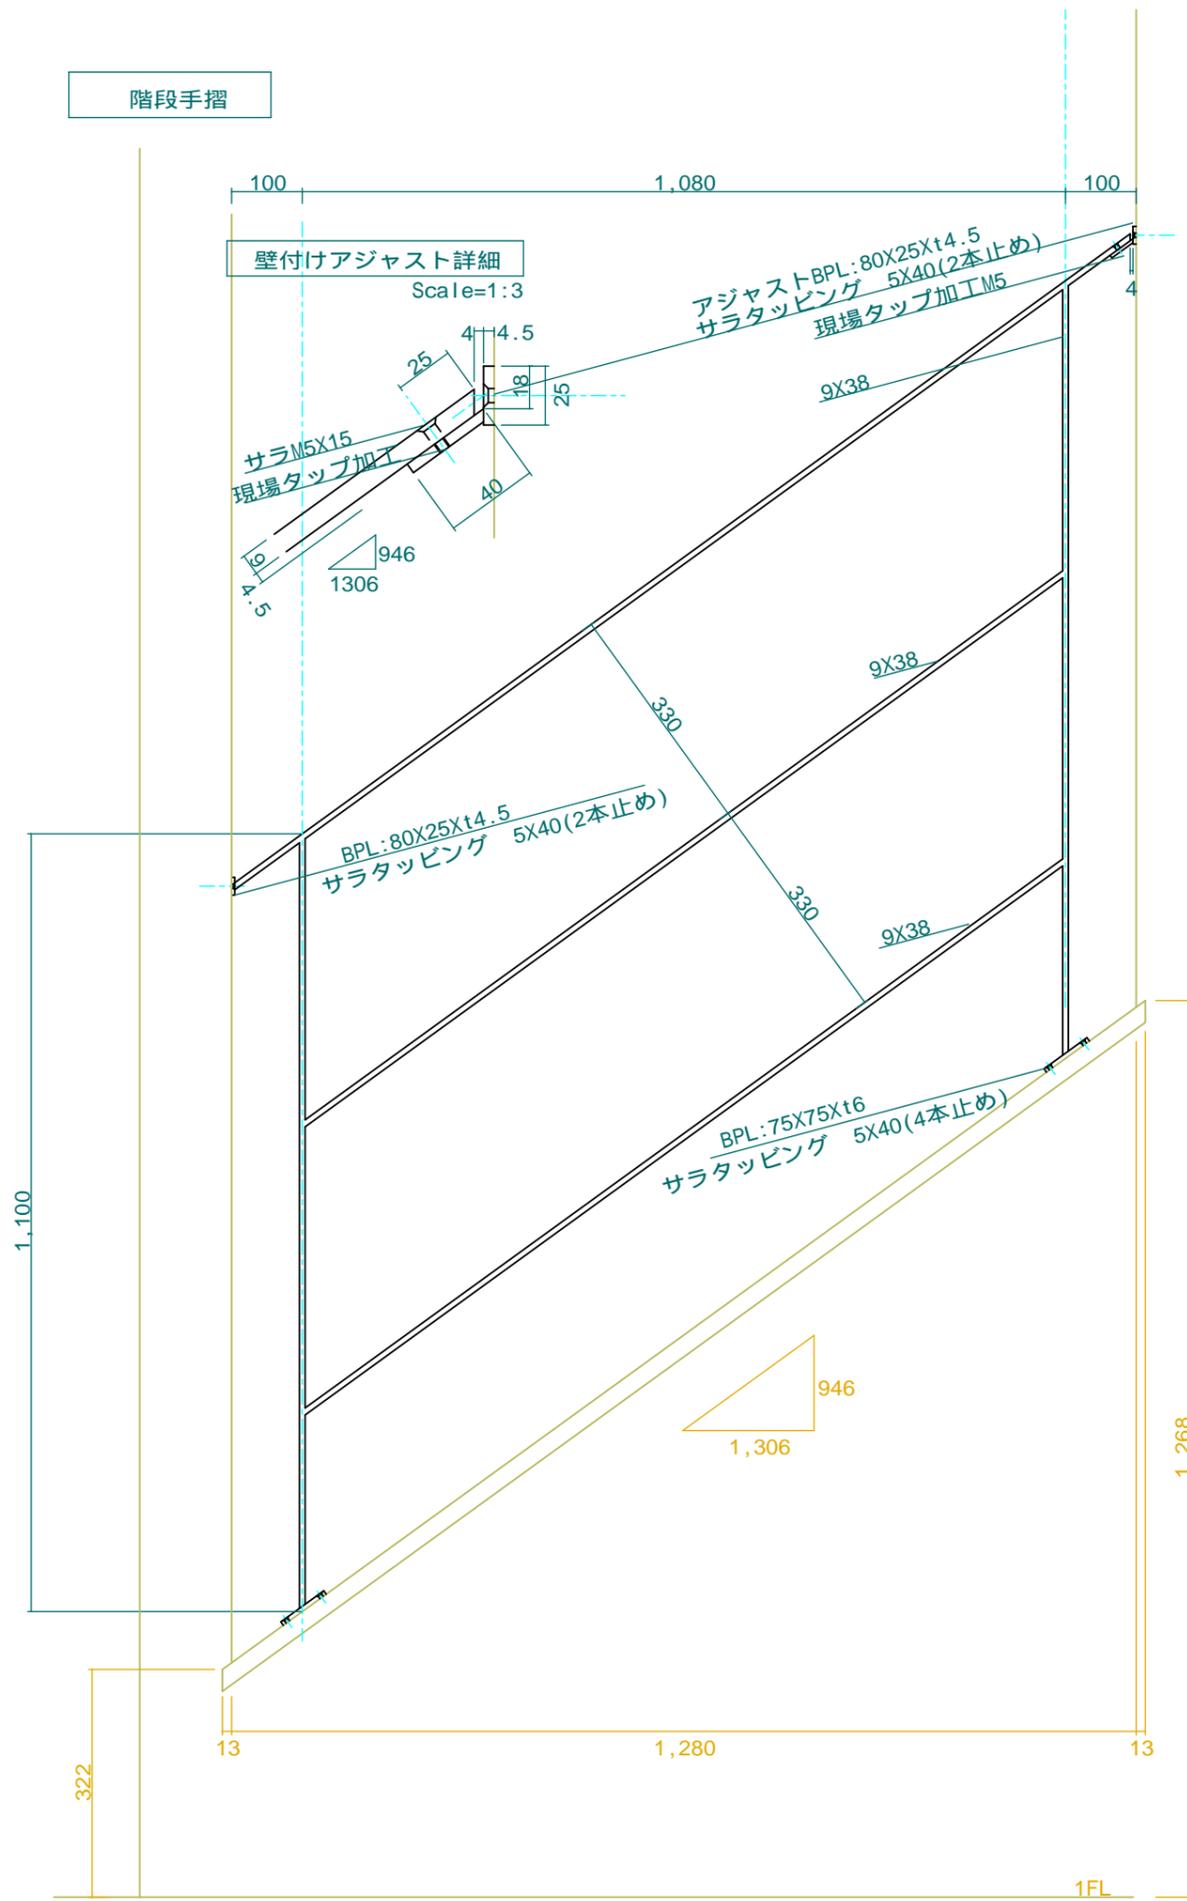

ロフト手摺

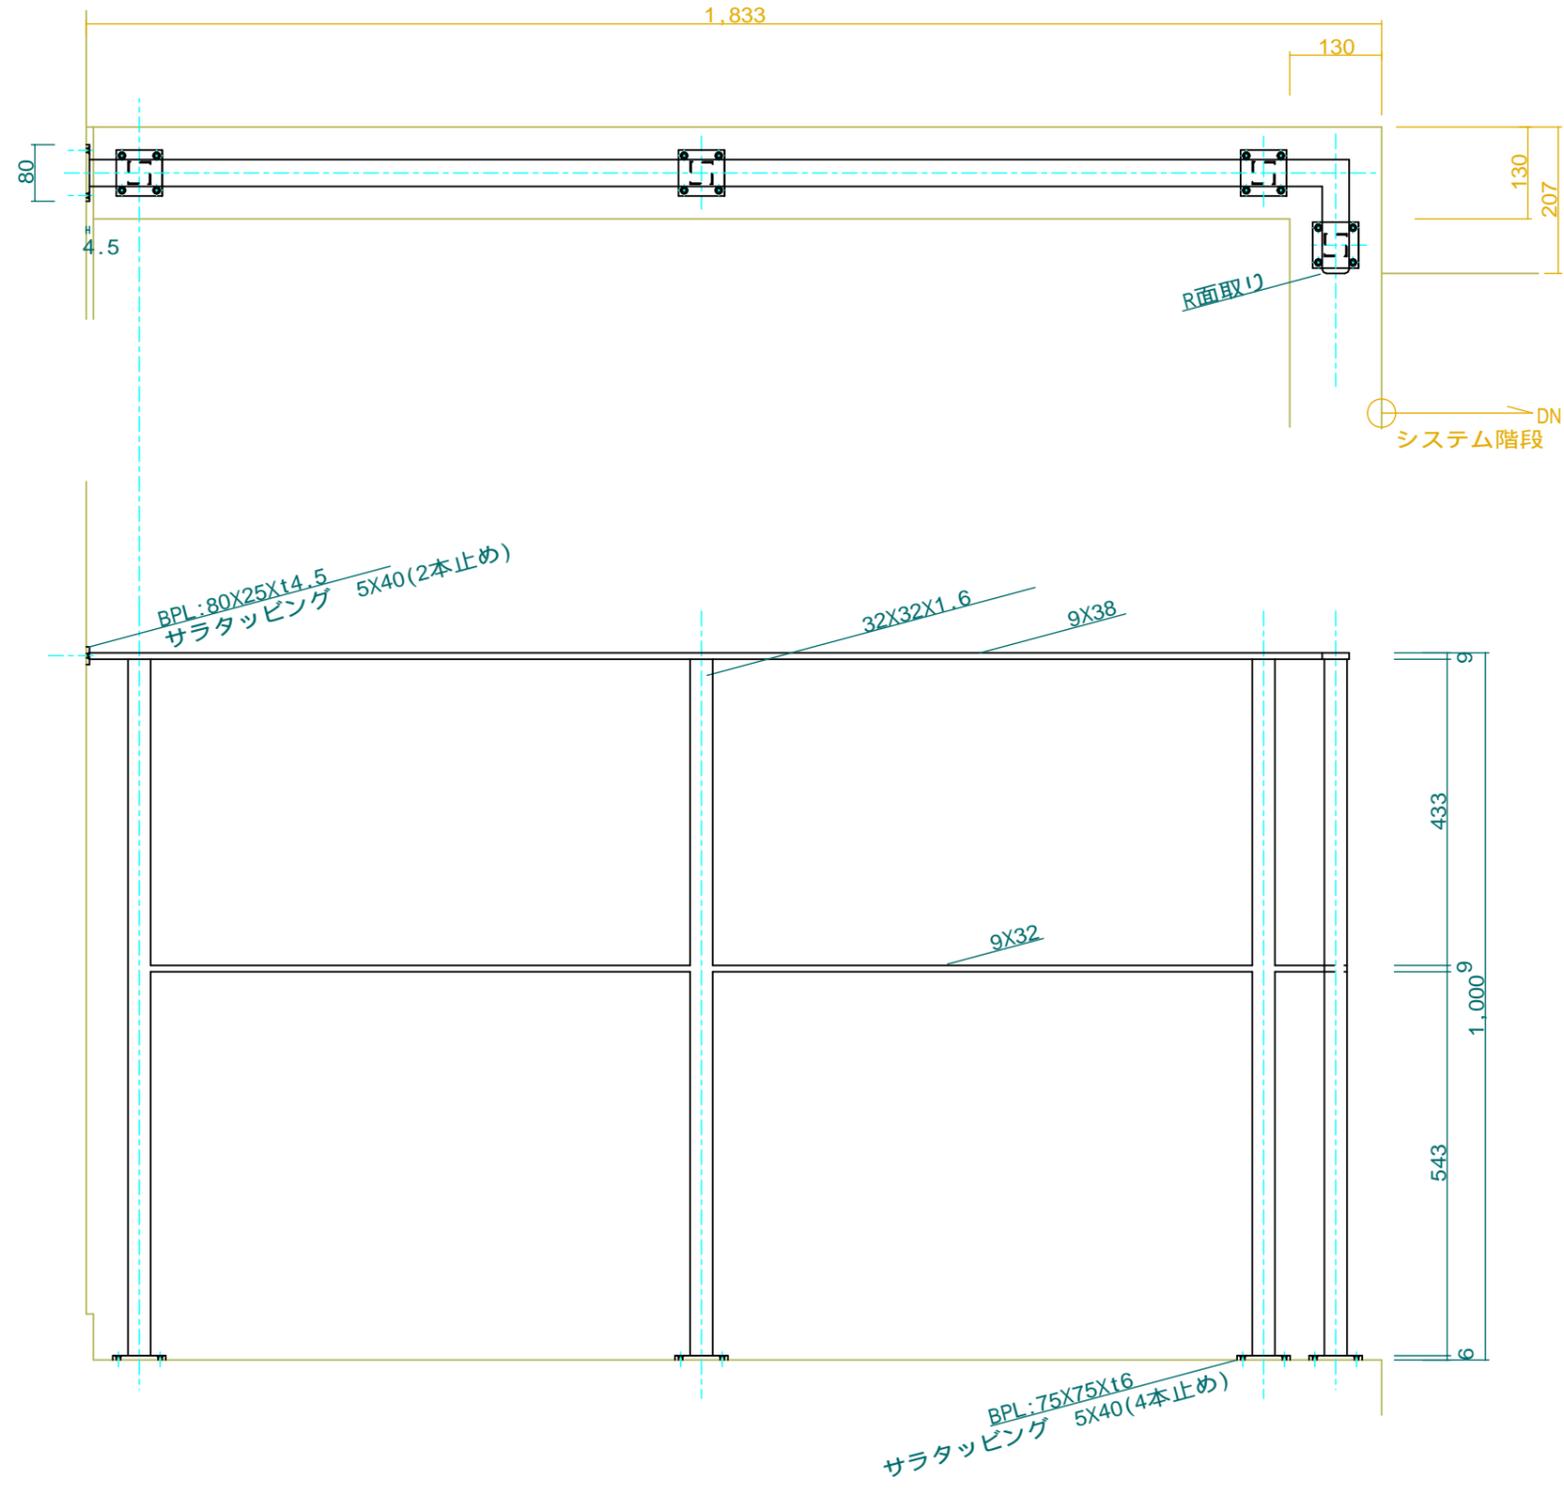

No.	Title:		
View:	T	Subject:	
	L	F	R
	B	Scale(Size)= 1:10(A3) _ _ _ _ Date: _ _ _ _ Sign: wij	
<RMOJ>			