



A 案

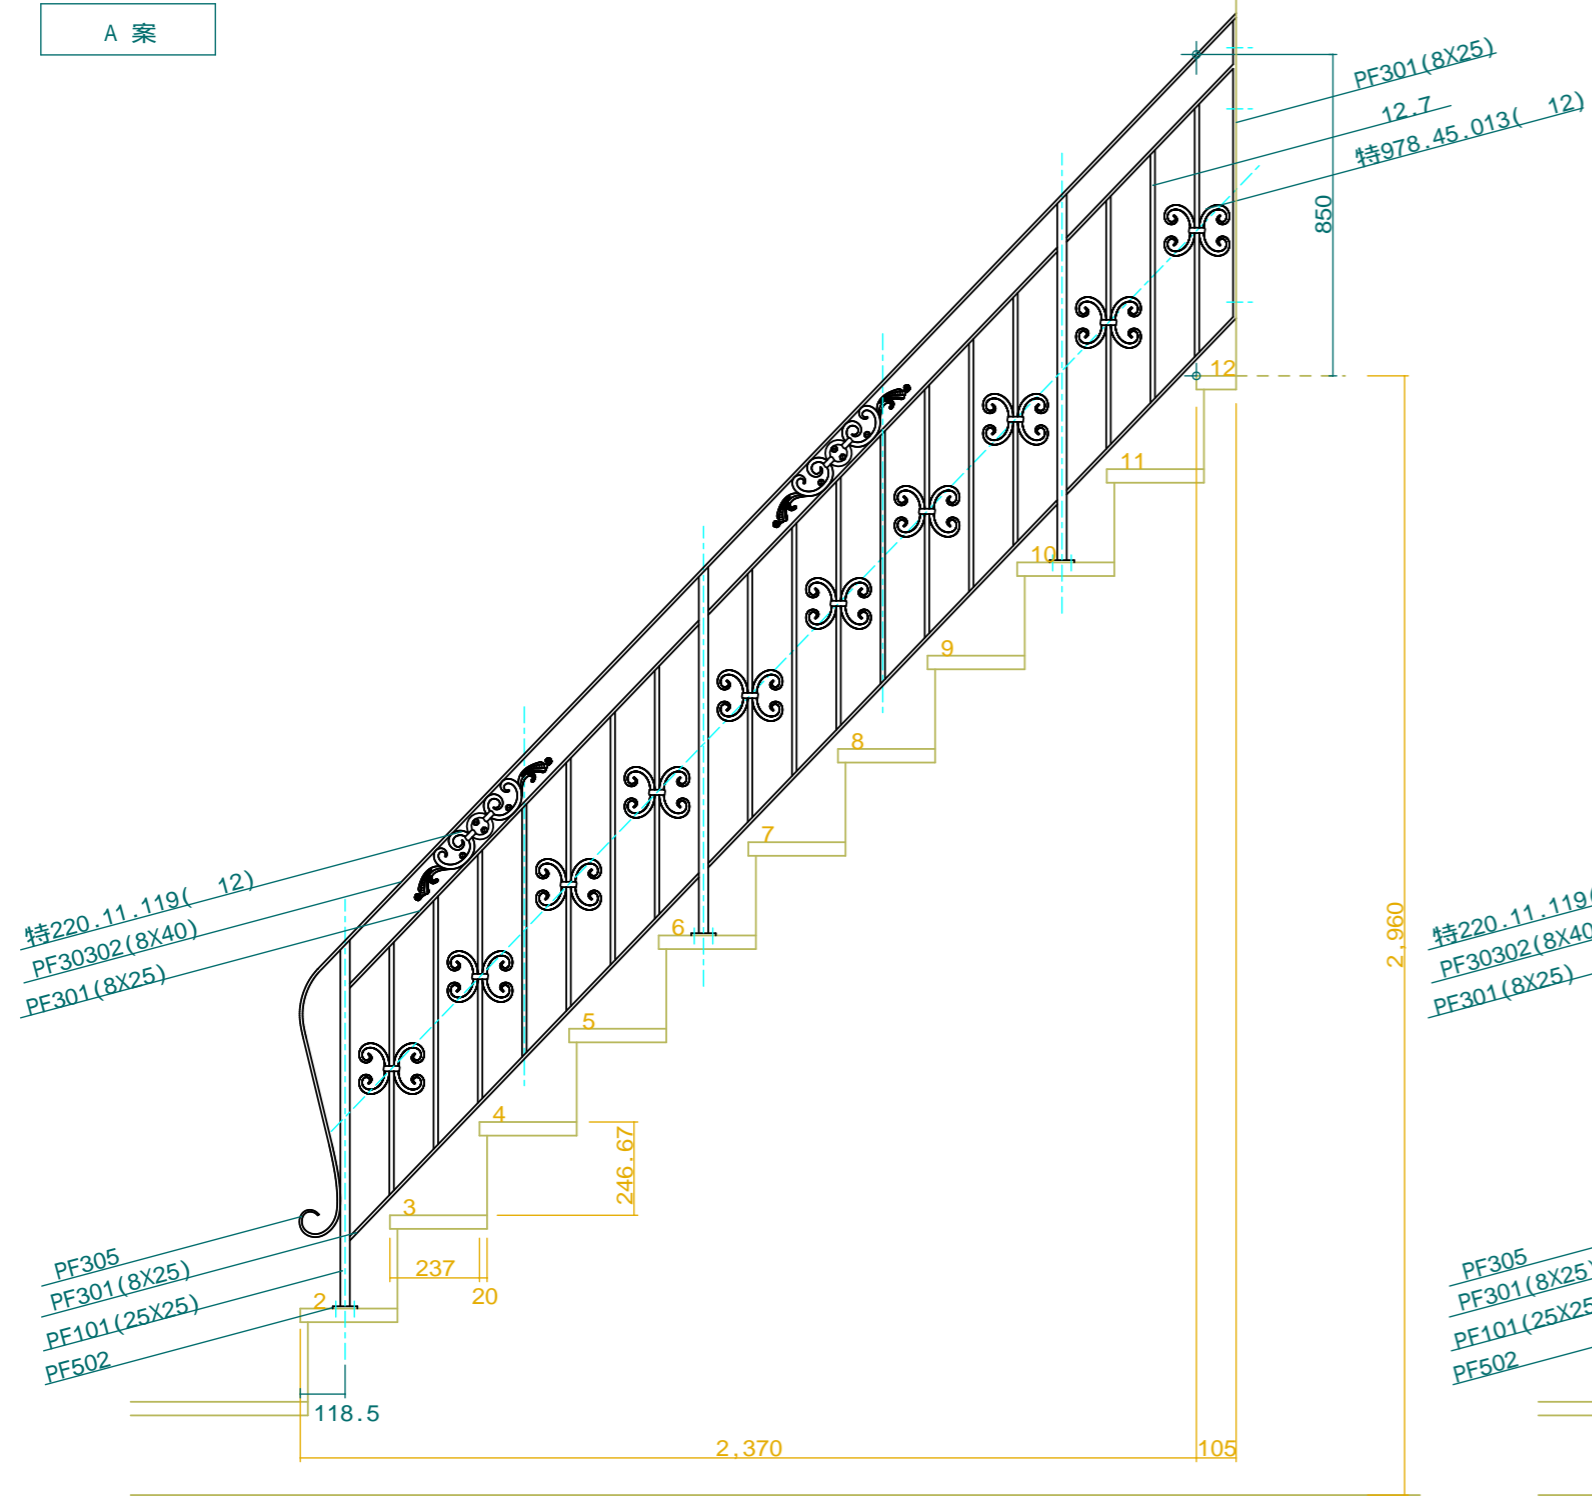

B 案

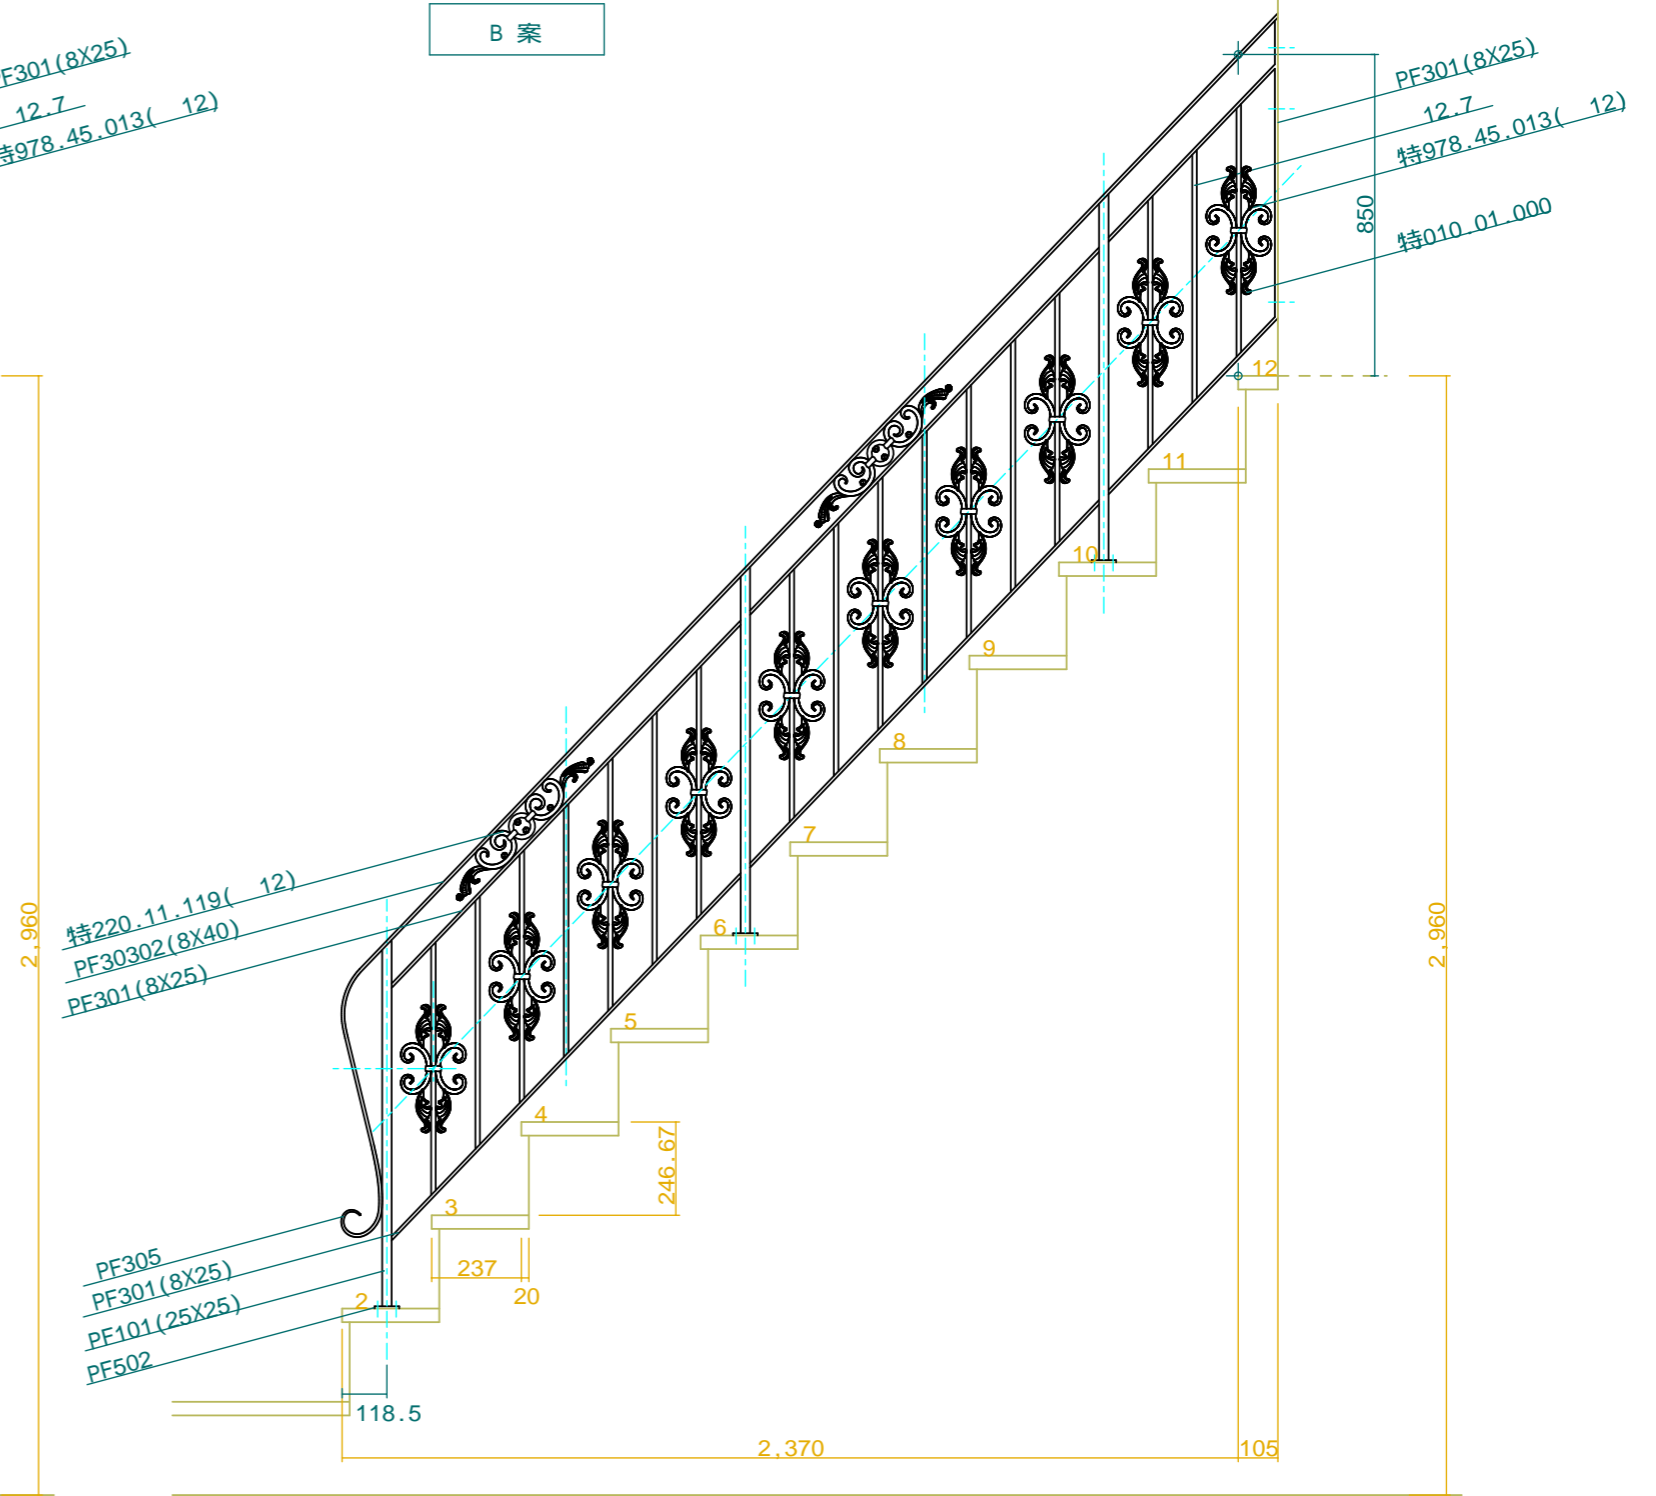

見積用概略図

No.	Title:		
View:	T	Subject: 階段手摺	
	L	F	R
	B	Scale(Size)= 1:20(A3) _ _ _ _ Date: _ _ _ _ Sign: _wi j	
<LMOJ>			